



# COUNTY COUNCIL

DRAWING A

R  
C

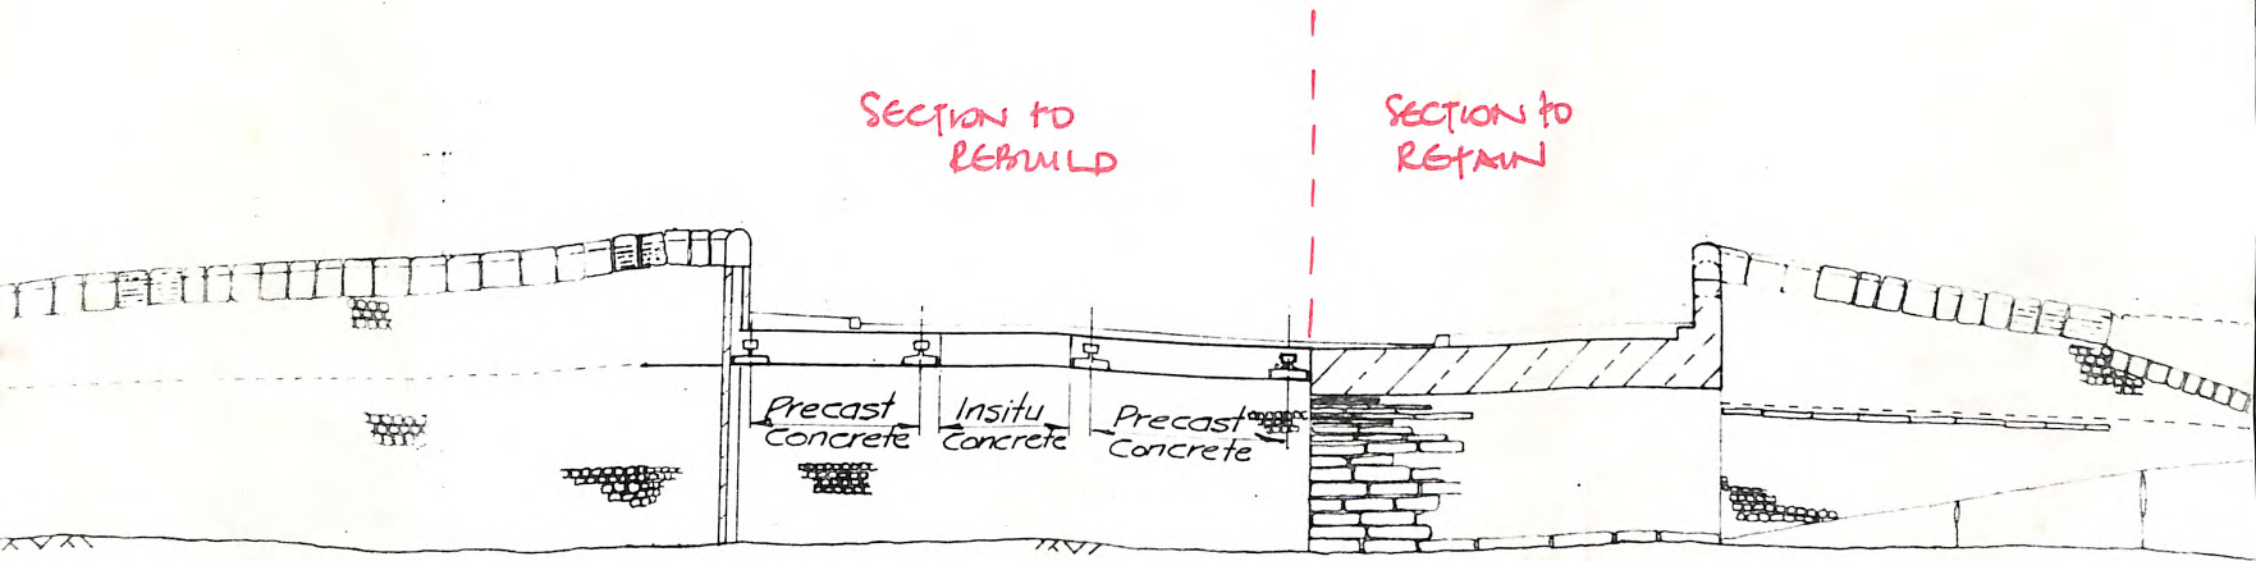

SECTION B-B AND WEST ELEVATION

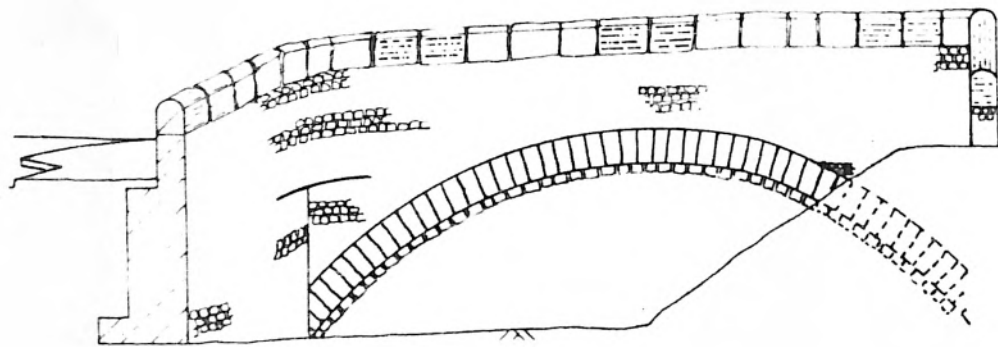

NORTH ELEVATION AA