


A9

TO BLEA MOOR
TUNNEL

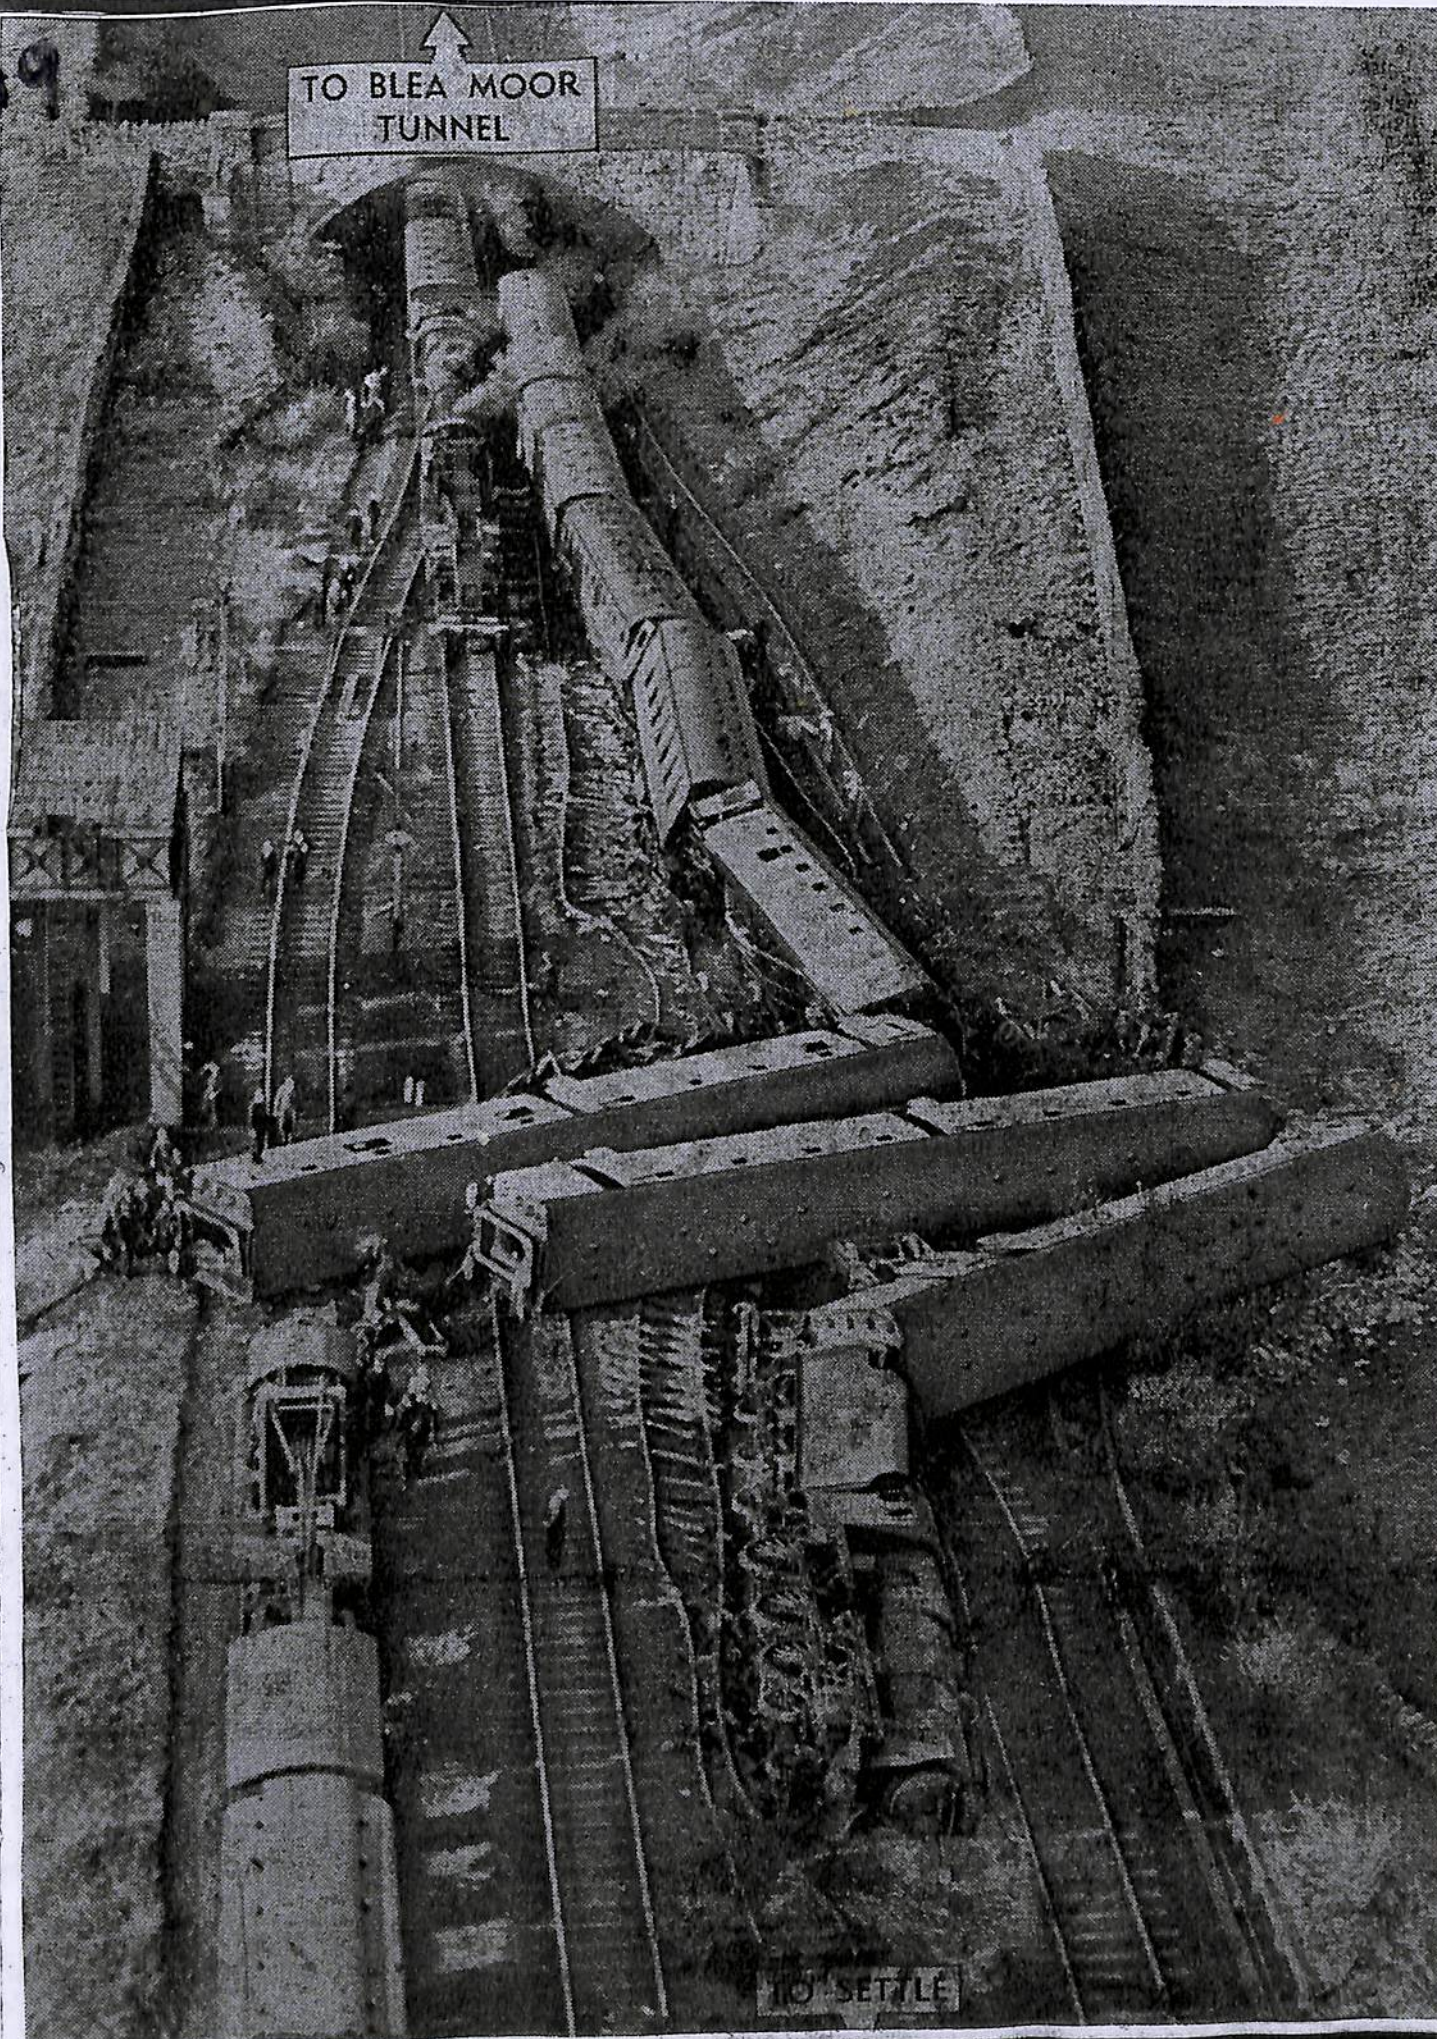

TO SETTLE