
















SOUTH WEST ELEVATION










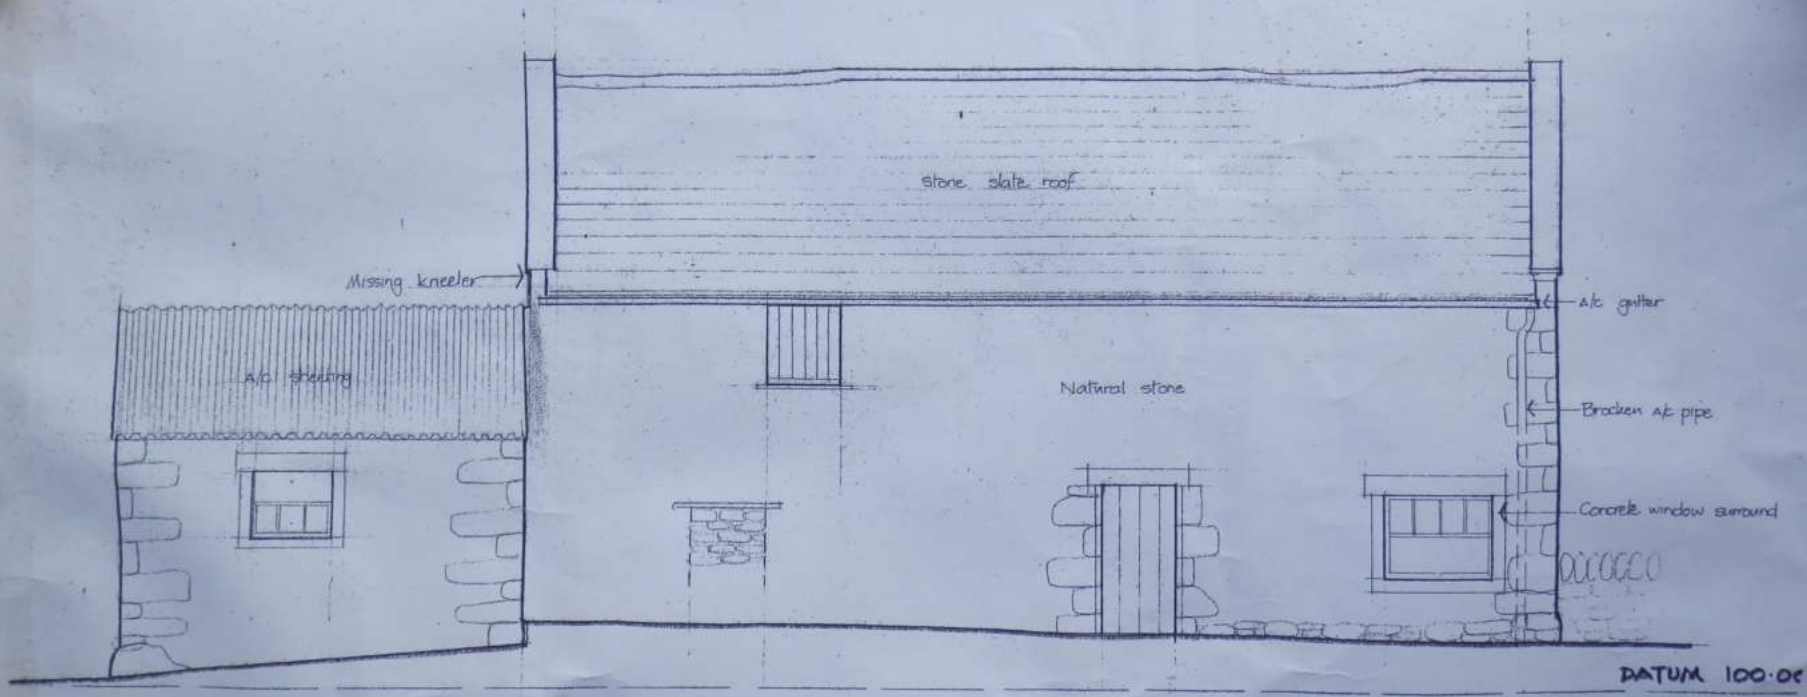

NORTH WEST ELEVATION





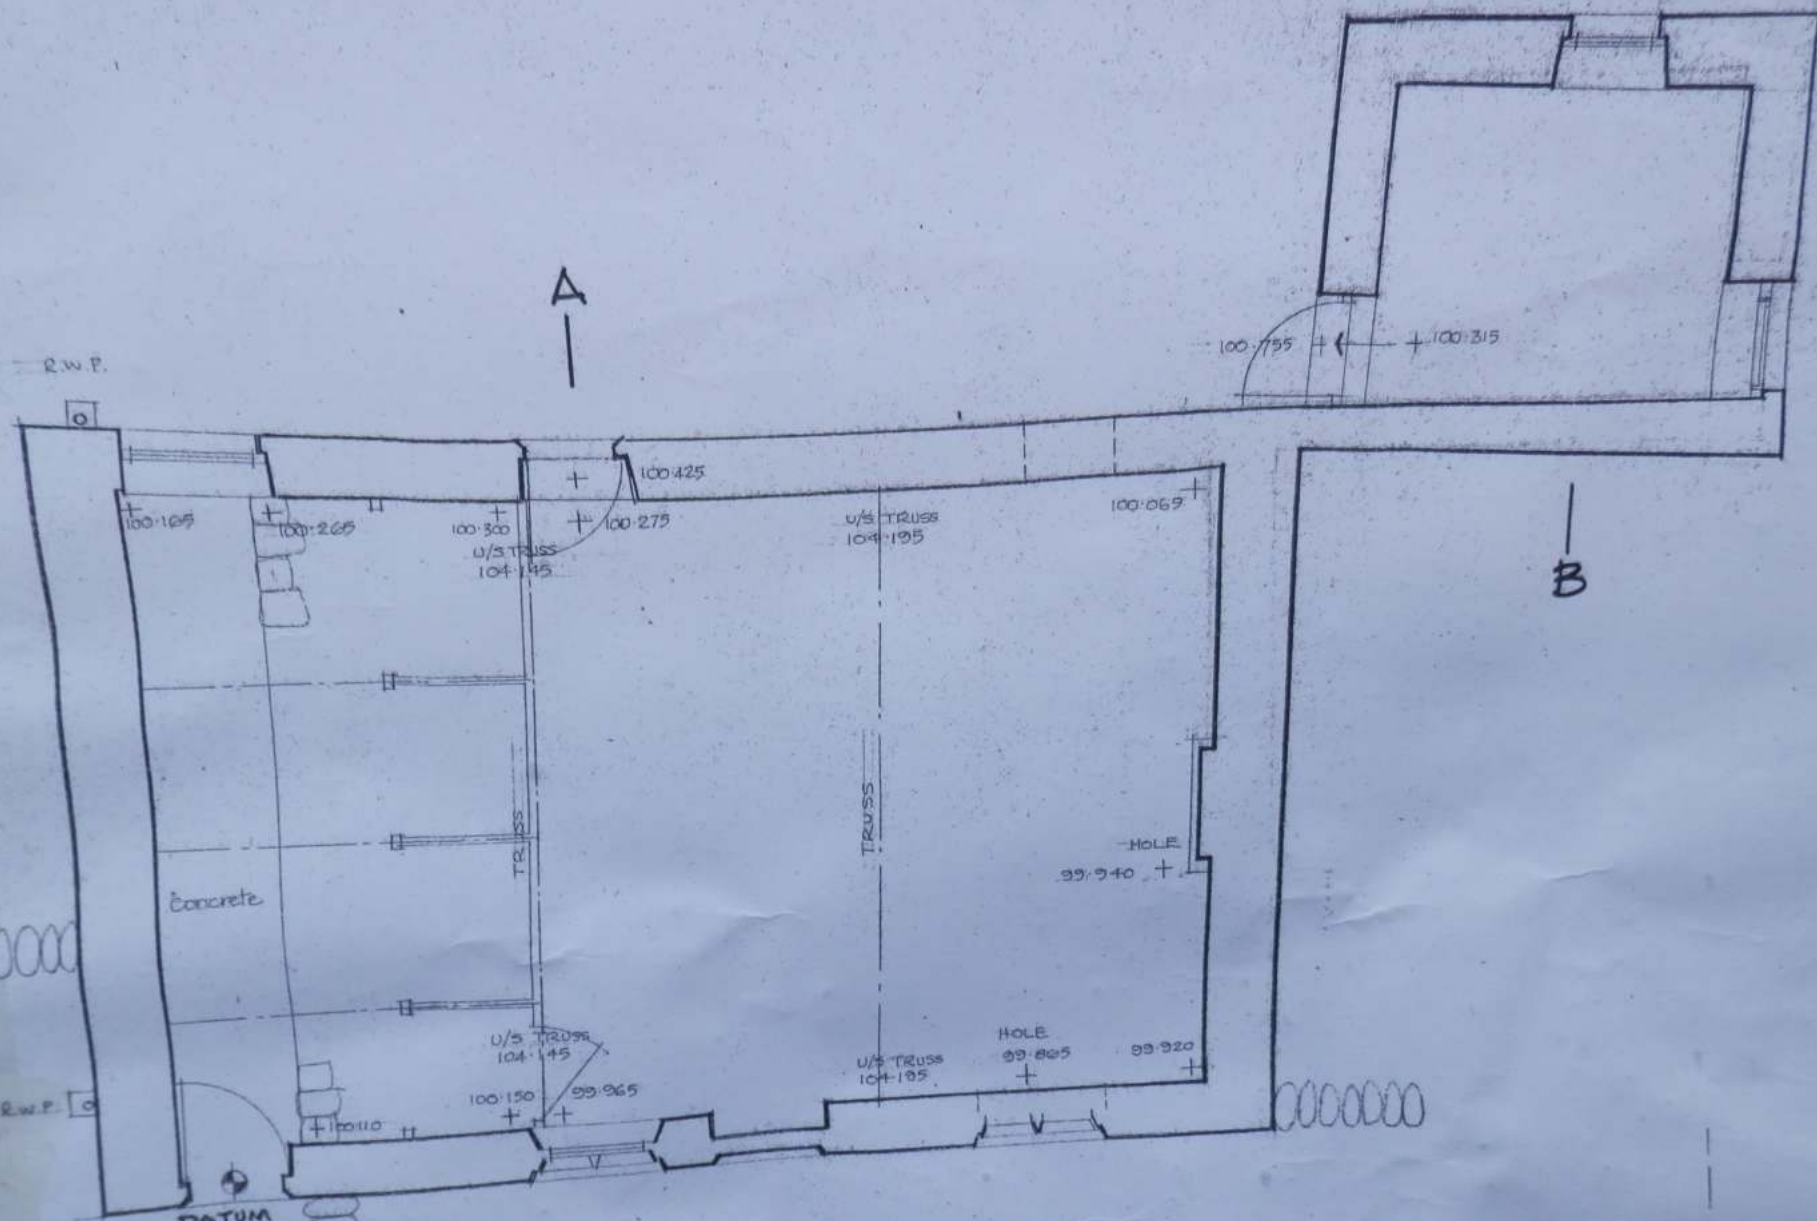

GROUND FLOOR PLAN

A

B

B

A

R.W.P.

R.W.P.

DATUM
100-000

Concrete

U/S TRUSS
104-195

U/S TRUSS
104-185

U/S TRUSS
104-145

U/S TRUSS
104-185

HOLE
99-940

HOLE
99-925

100-755

100-315

100-105

100-265

100-300

100-425

100-275

100-069

100-150

99-965


100-110

104-145


99-920

0000


000

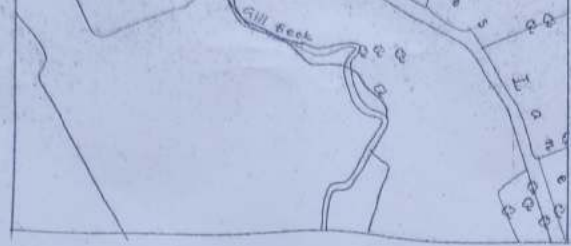


LOCATION PLAN Scale 1:2500

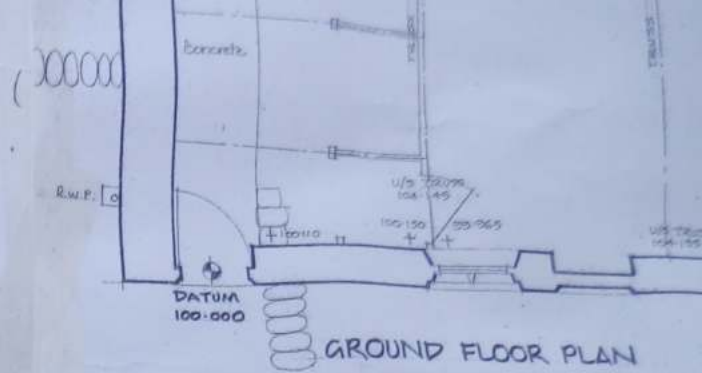

GROUND FLOOR PLAN

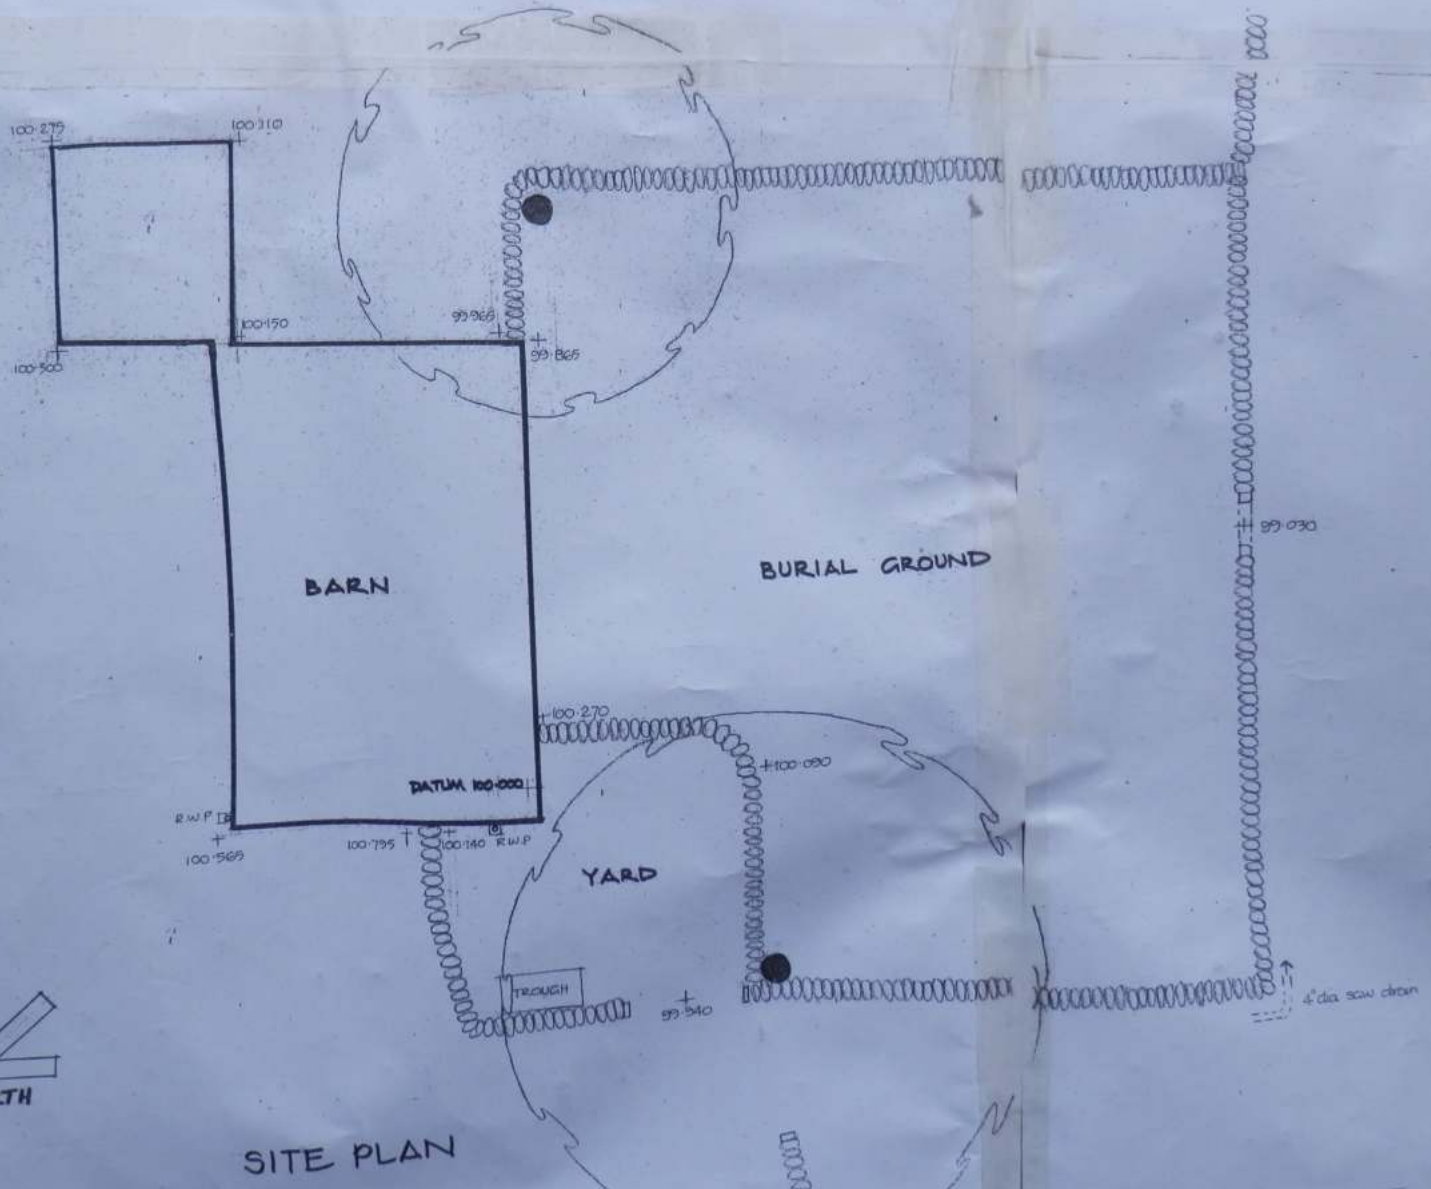

SITE PLAN

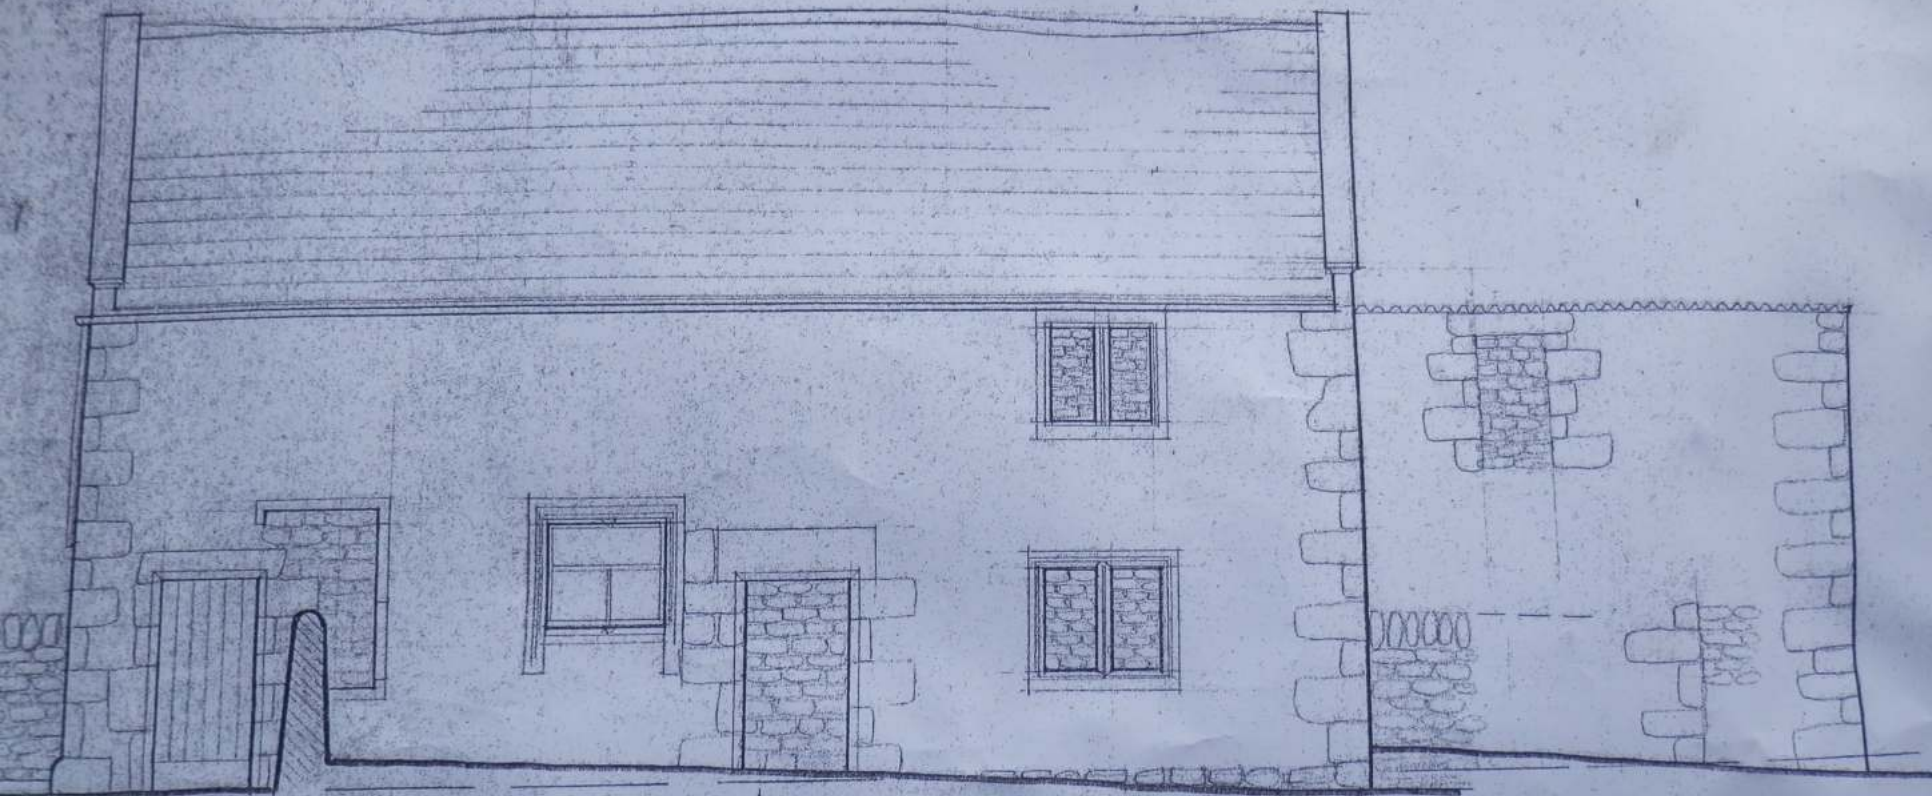


SOUTH EAST ELEVATION







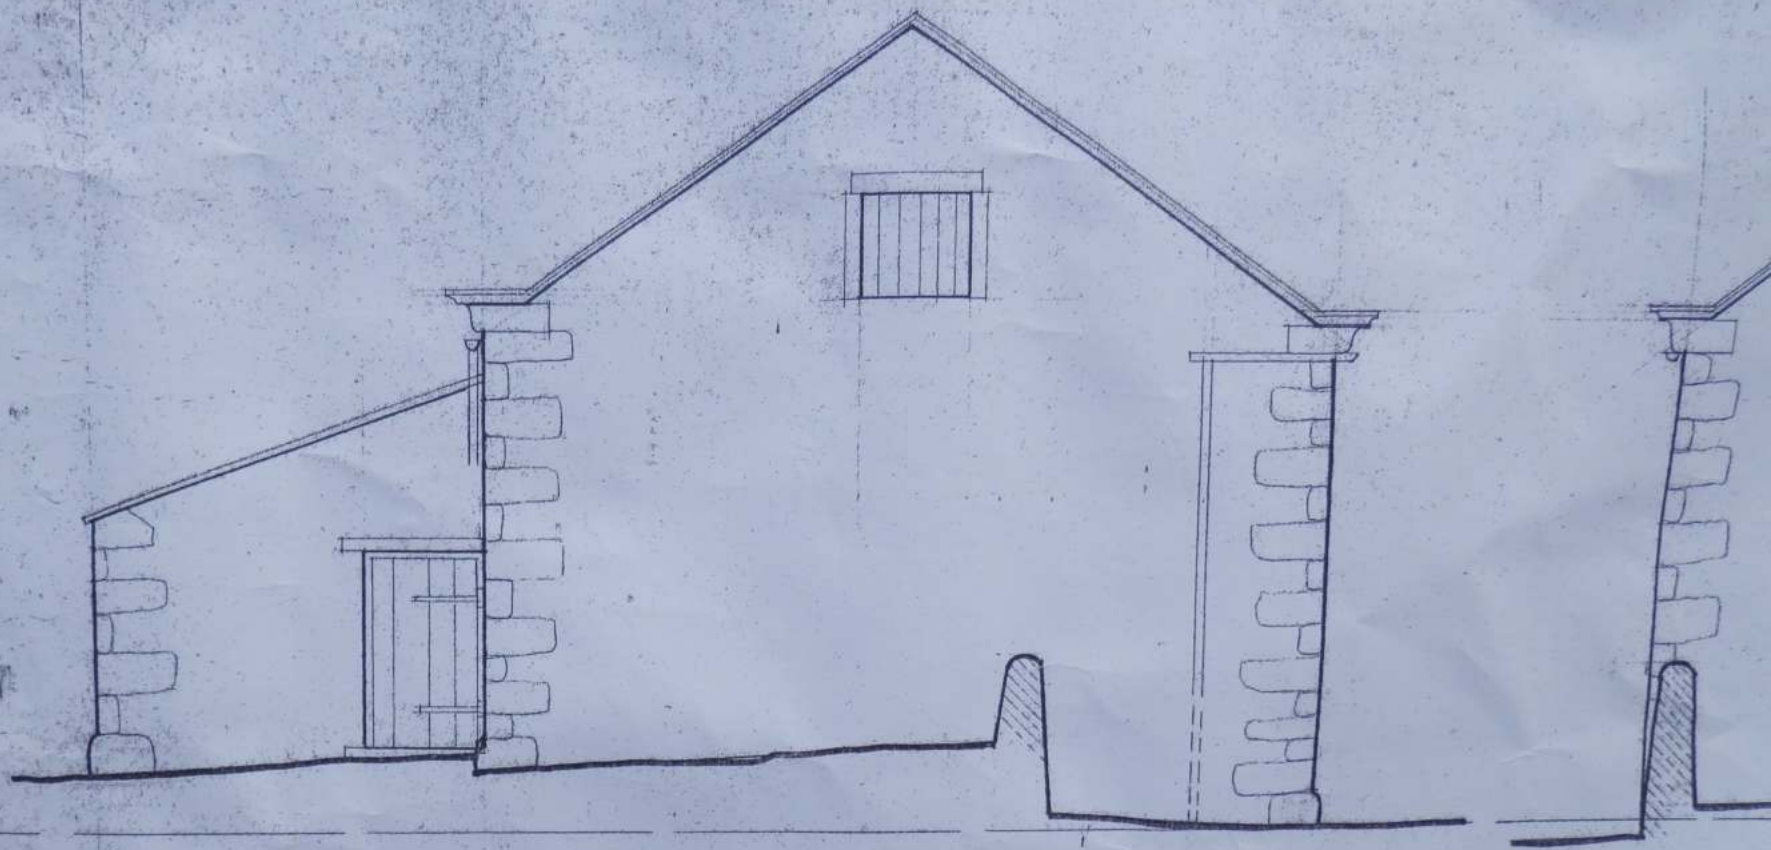

NORTH EAST ELEVATION

SOUTH

